





REAR ELEVATION as proposed
1:50@A1

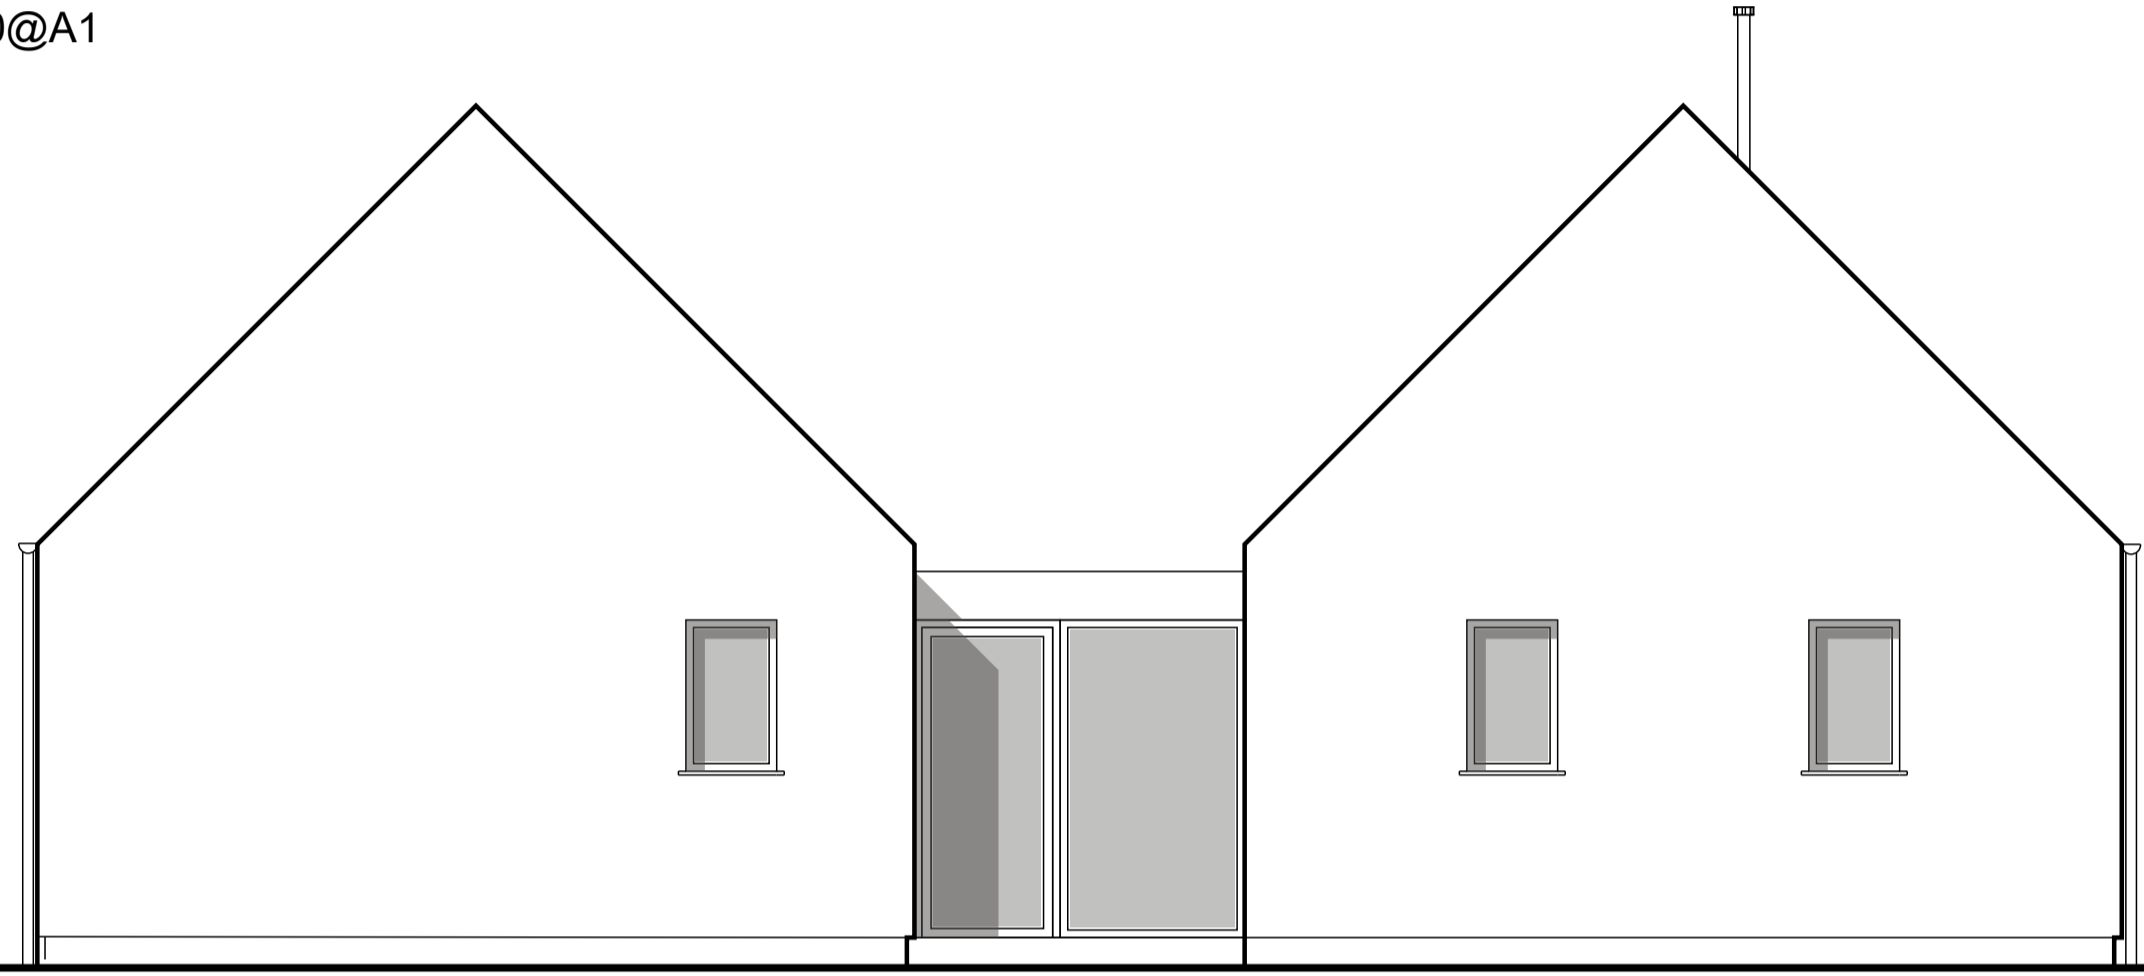

FRONT ELEVATION as proposed
1:50@A1

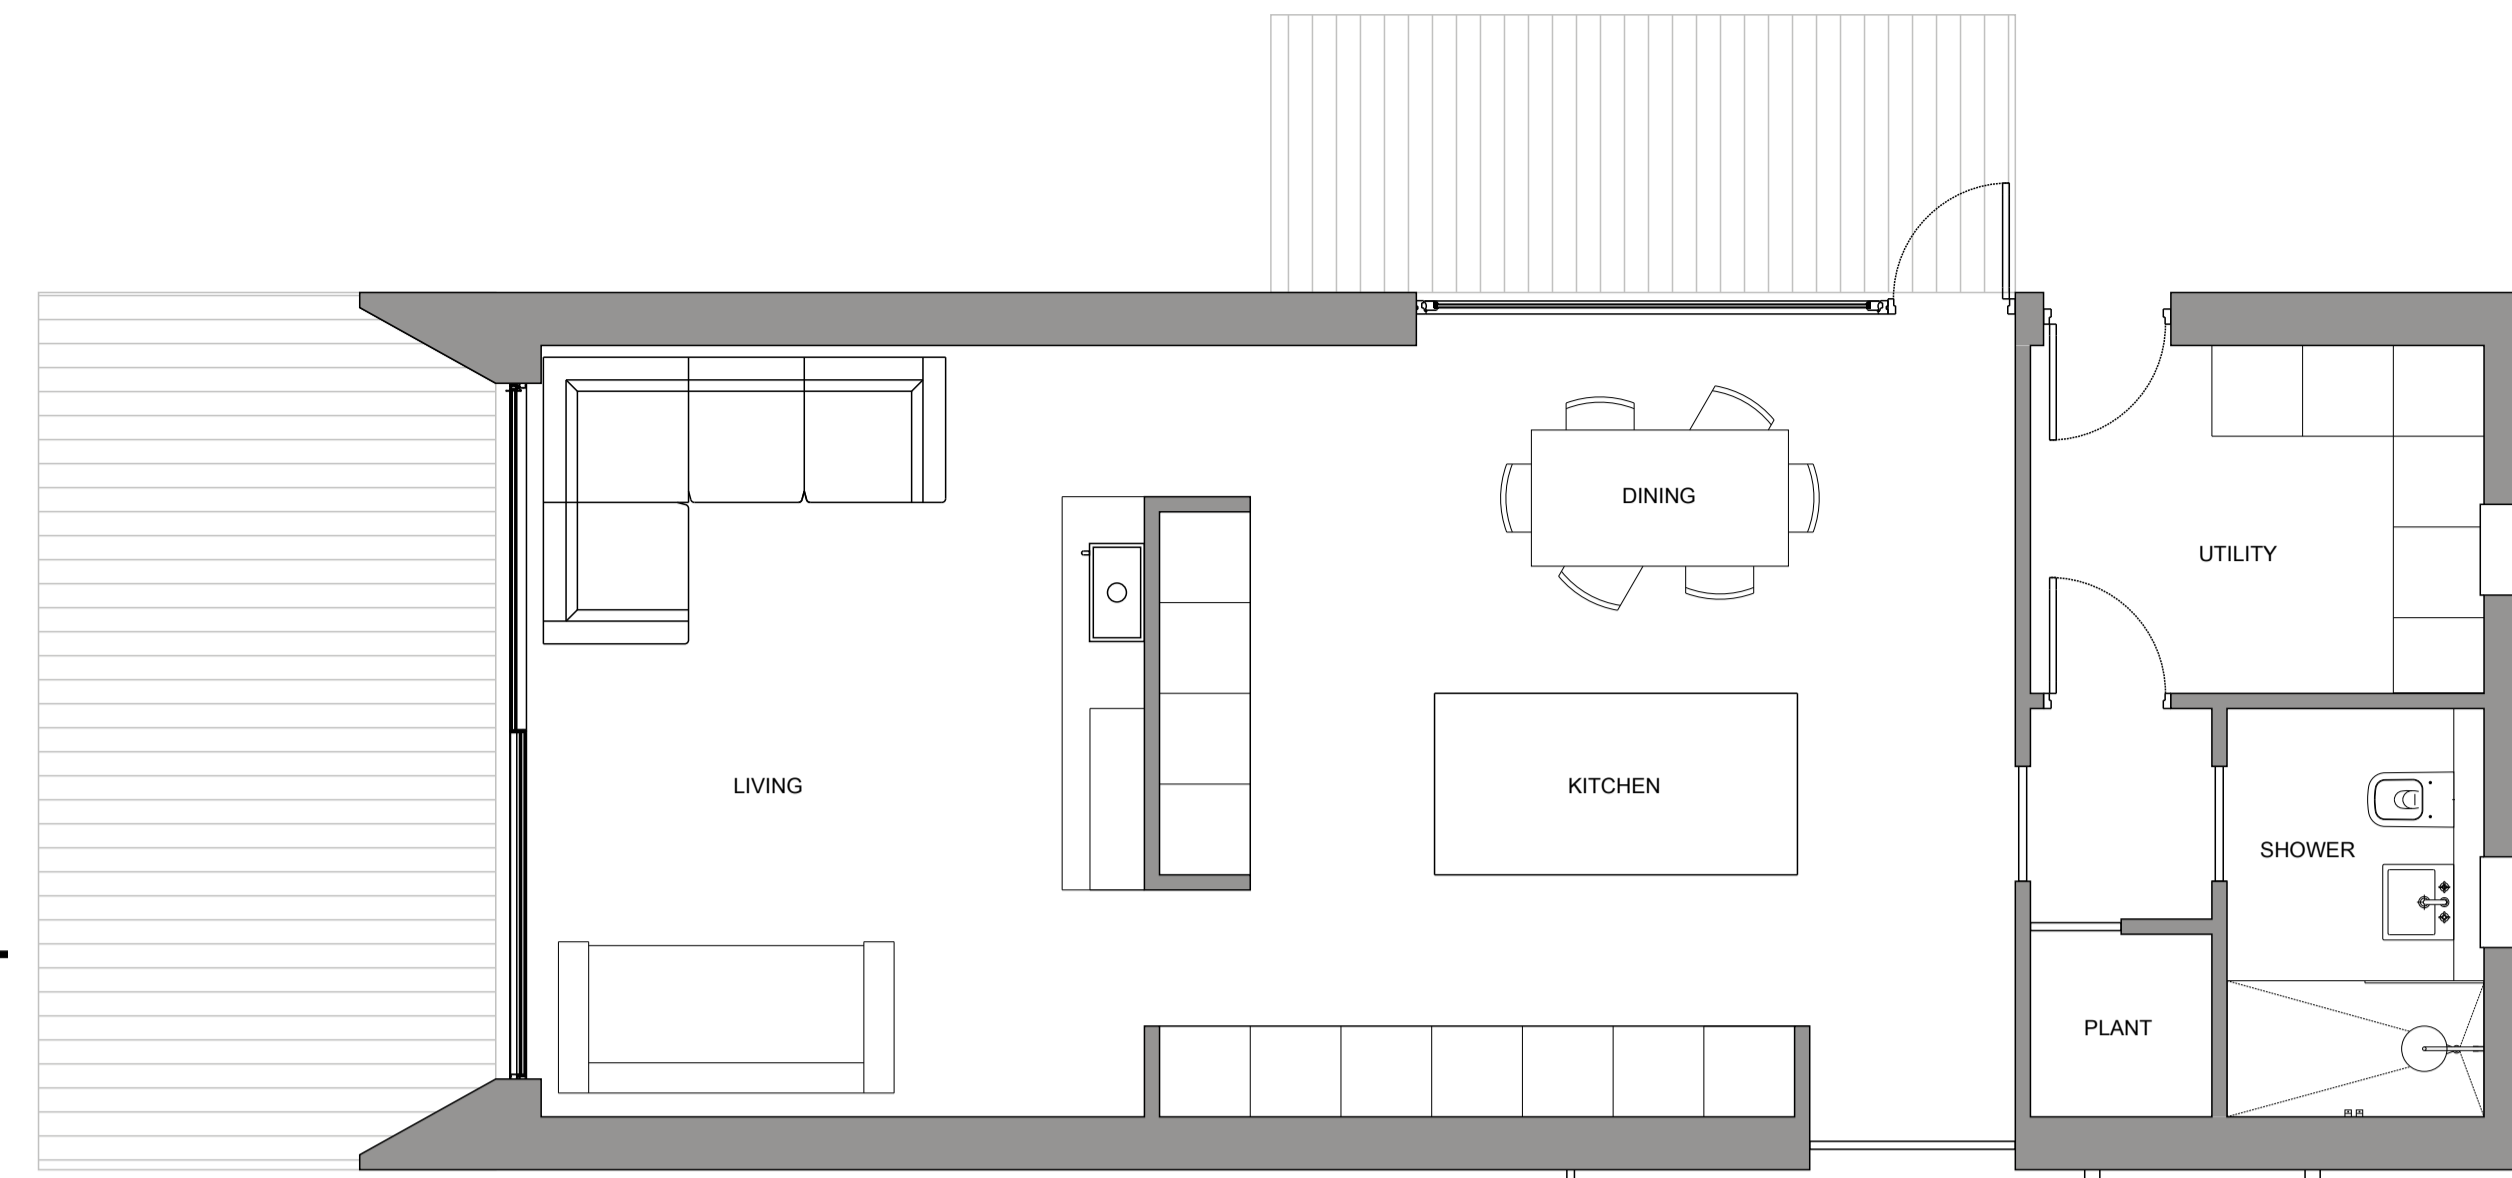


GROUND FLOOR PLAN as proposed
1:50@A1

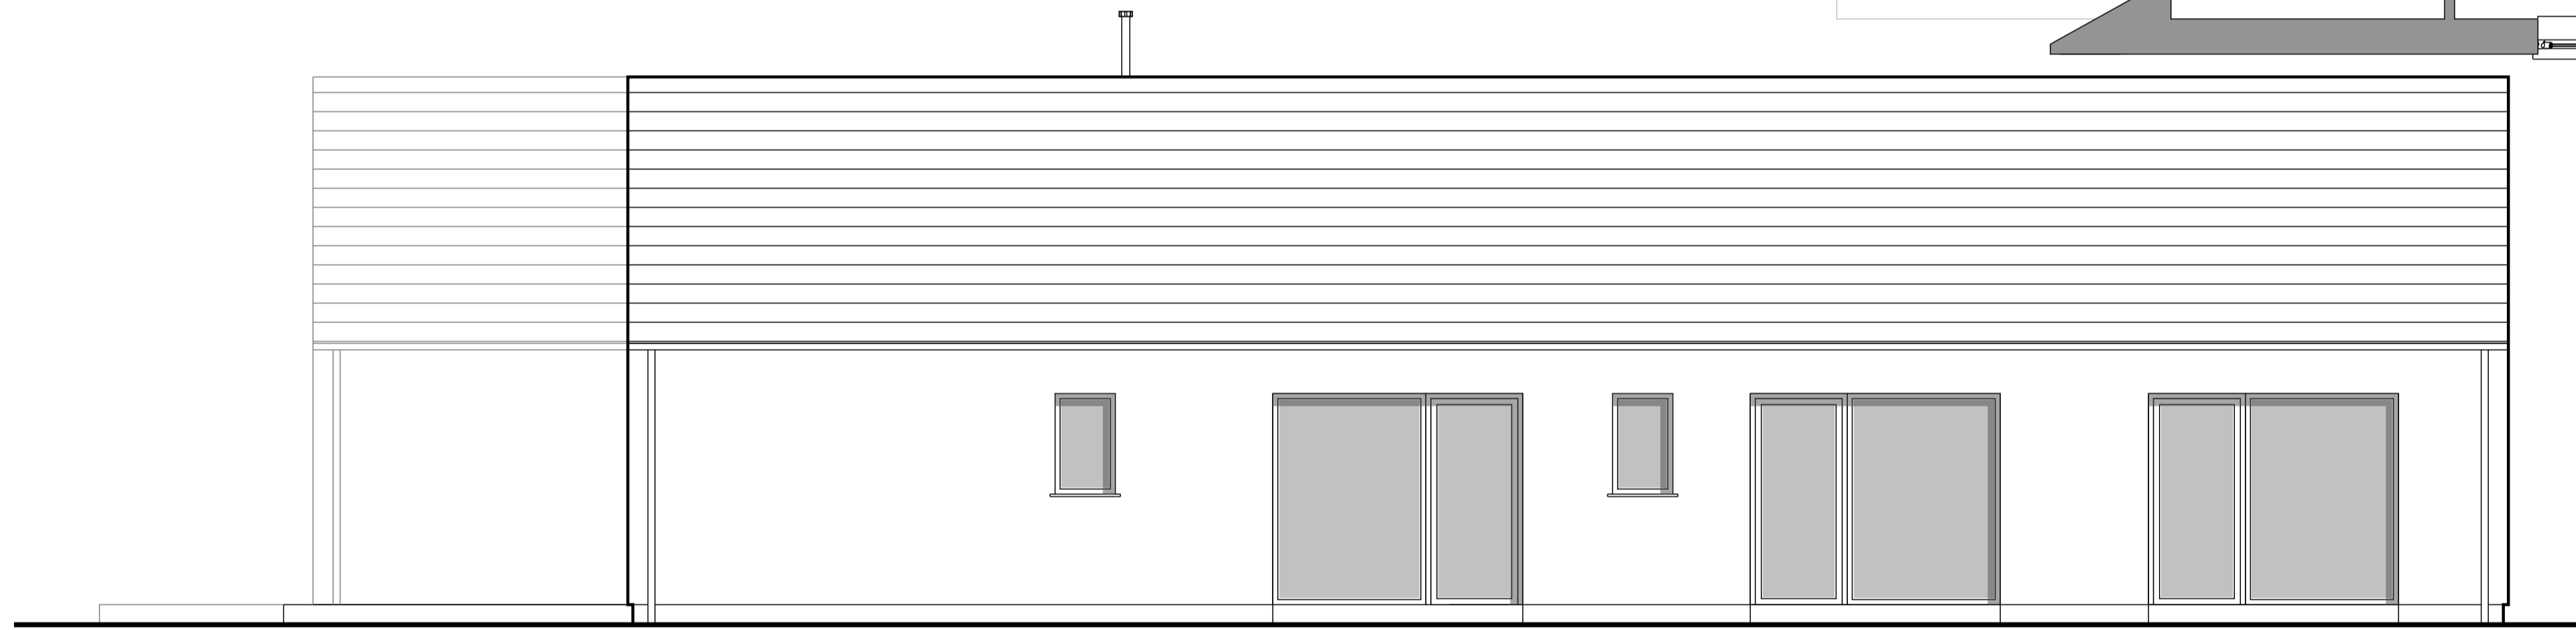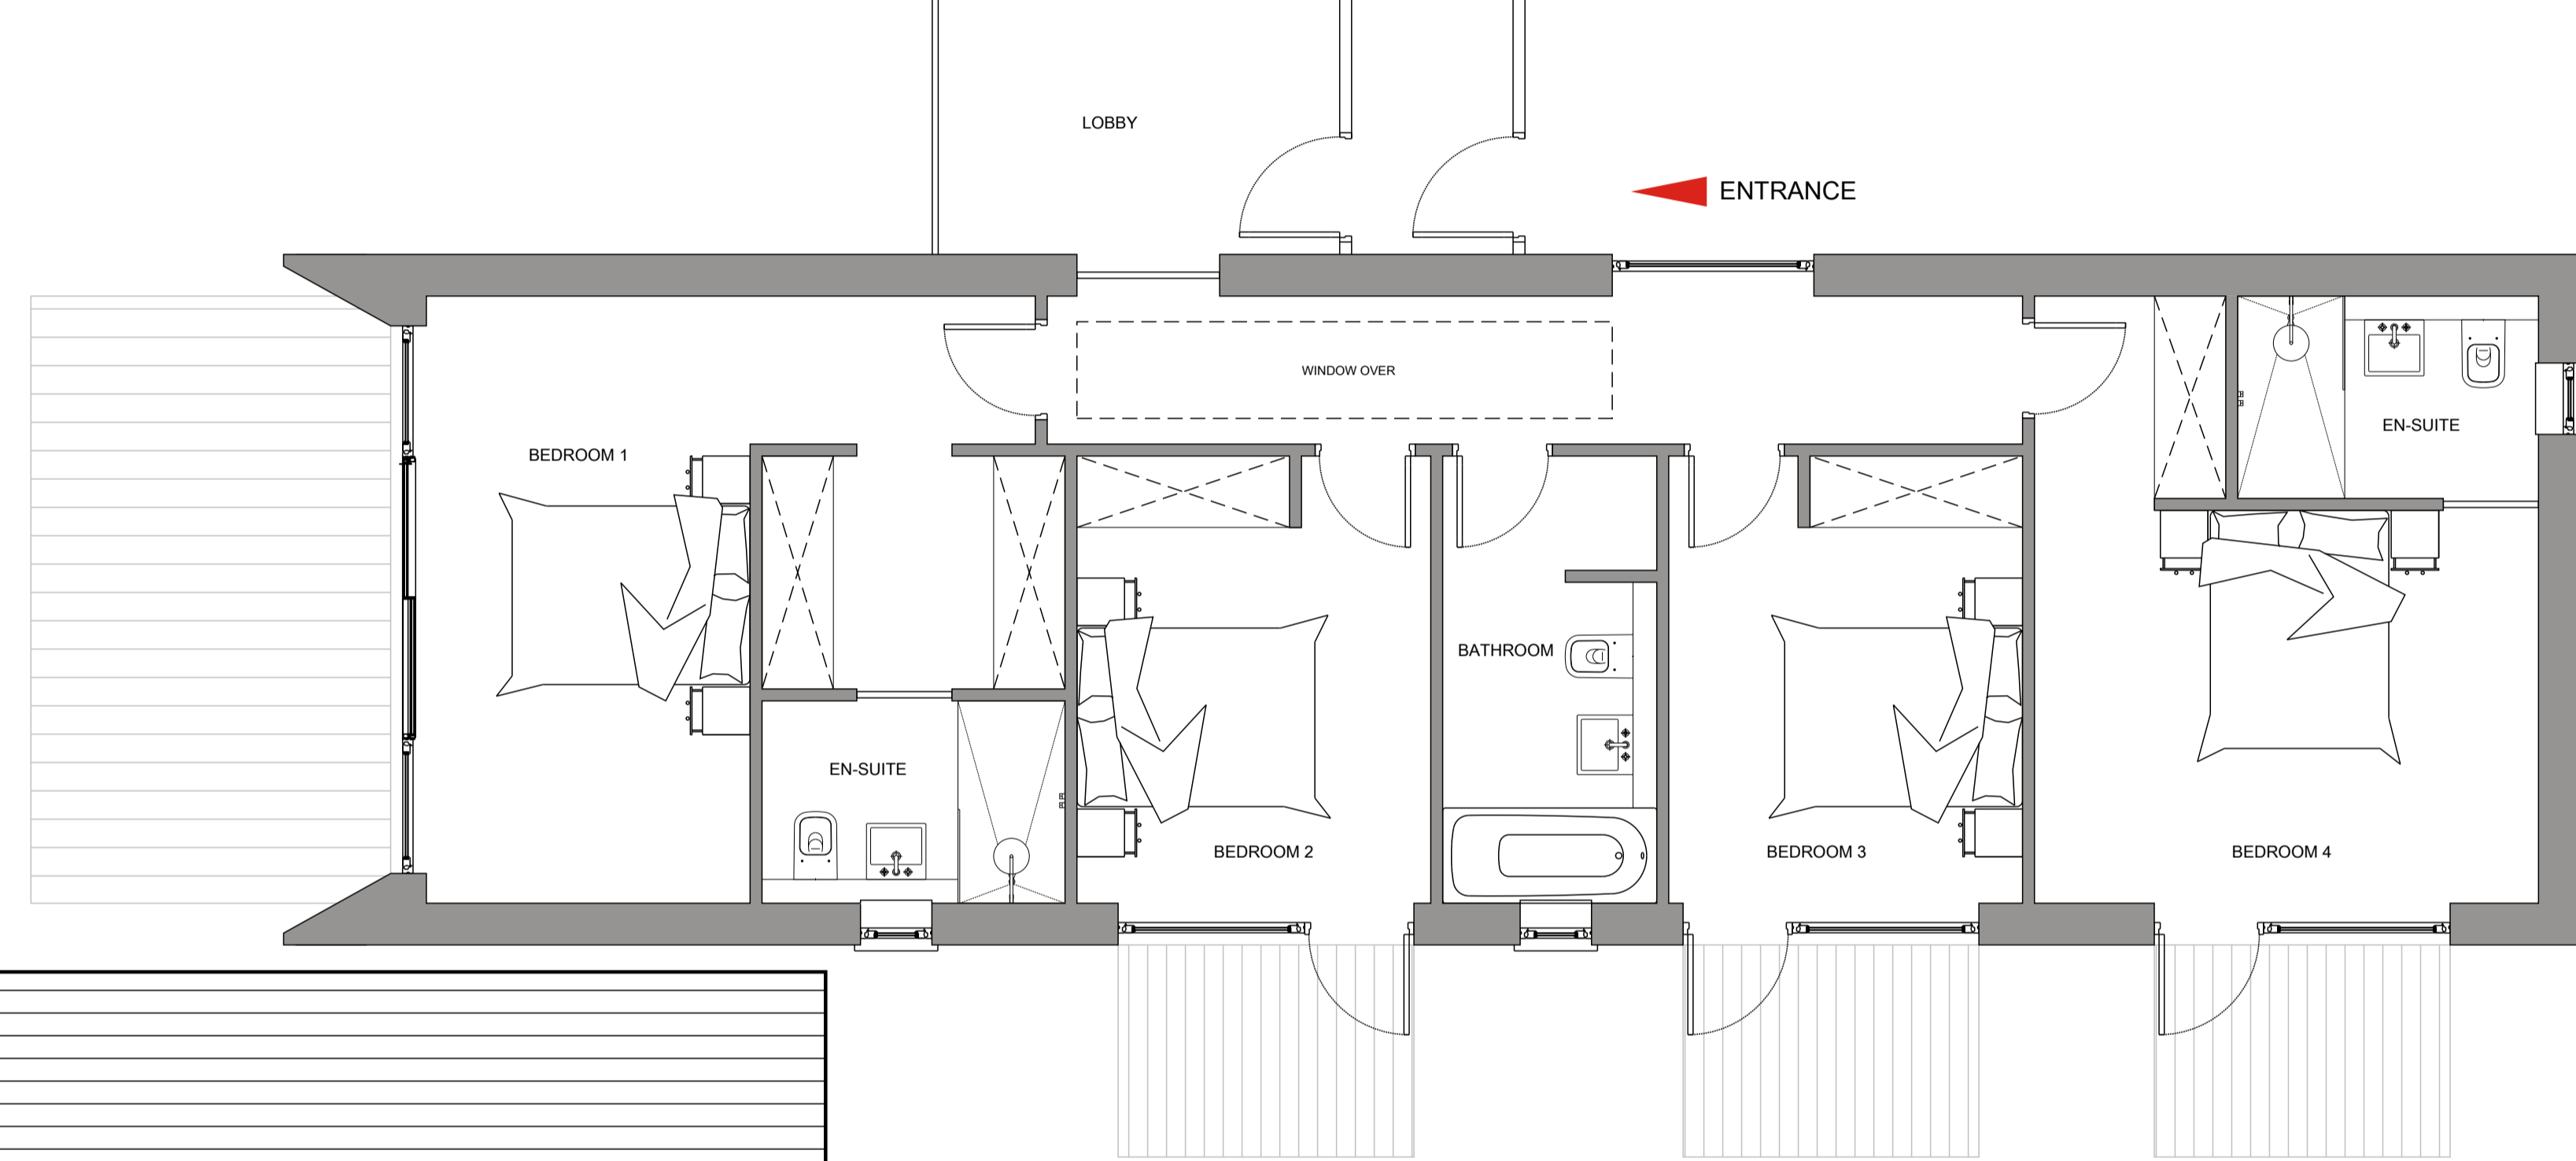

SIDE ELEVATION as proposed
1:50@A1



SIDE ELEVATION as proposed
1:50@A1

 

gd lodge architects

crown house 152 west regent street glasgow G2 2RQ
www.gdlodge.co.uk projects@gdlodge.co.uk
 0141 332 6804

CLIENT
 Martin Cook

PROJECT
 SIPS Design Proposal

DRAWING
 House Type 4A
 Proposed Floor Plan, Elevations

SCALE	DATE	DRAWN BY	CHECKED BY
1:50 @ A3	02.03.18	CH	BB

JOB NO.	DRAWING NO.	REVISION
S1146	312	