




**SIDE ELEVATION** as proposed  
1:50@A1

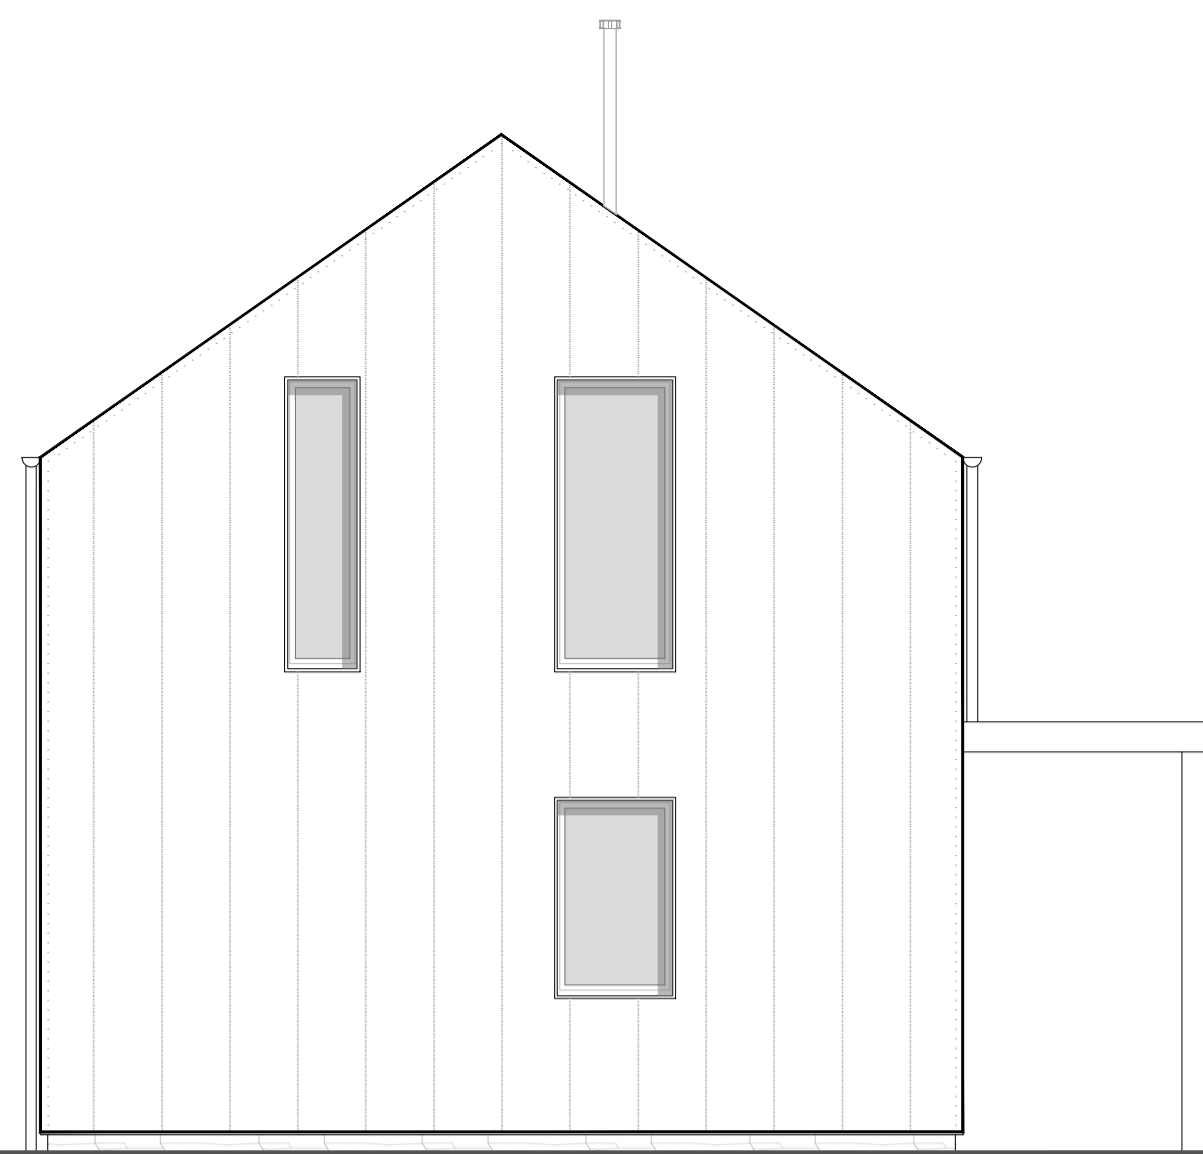


**SIDE ELEVATION** as proposed  
1:50@A1

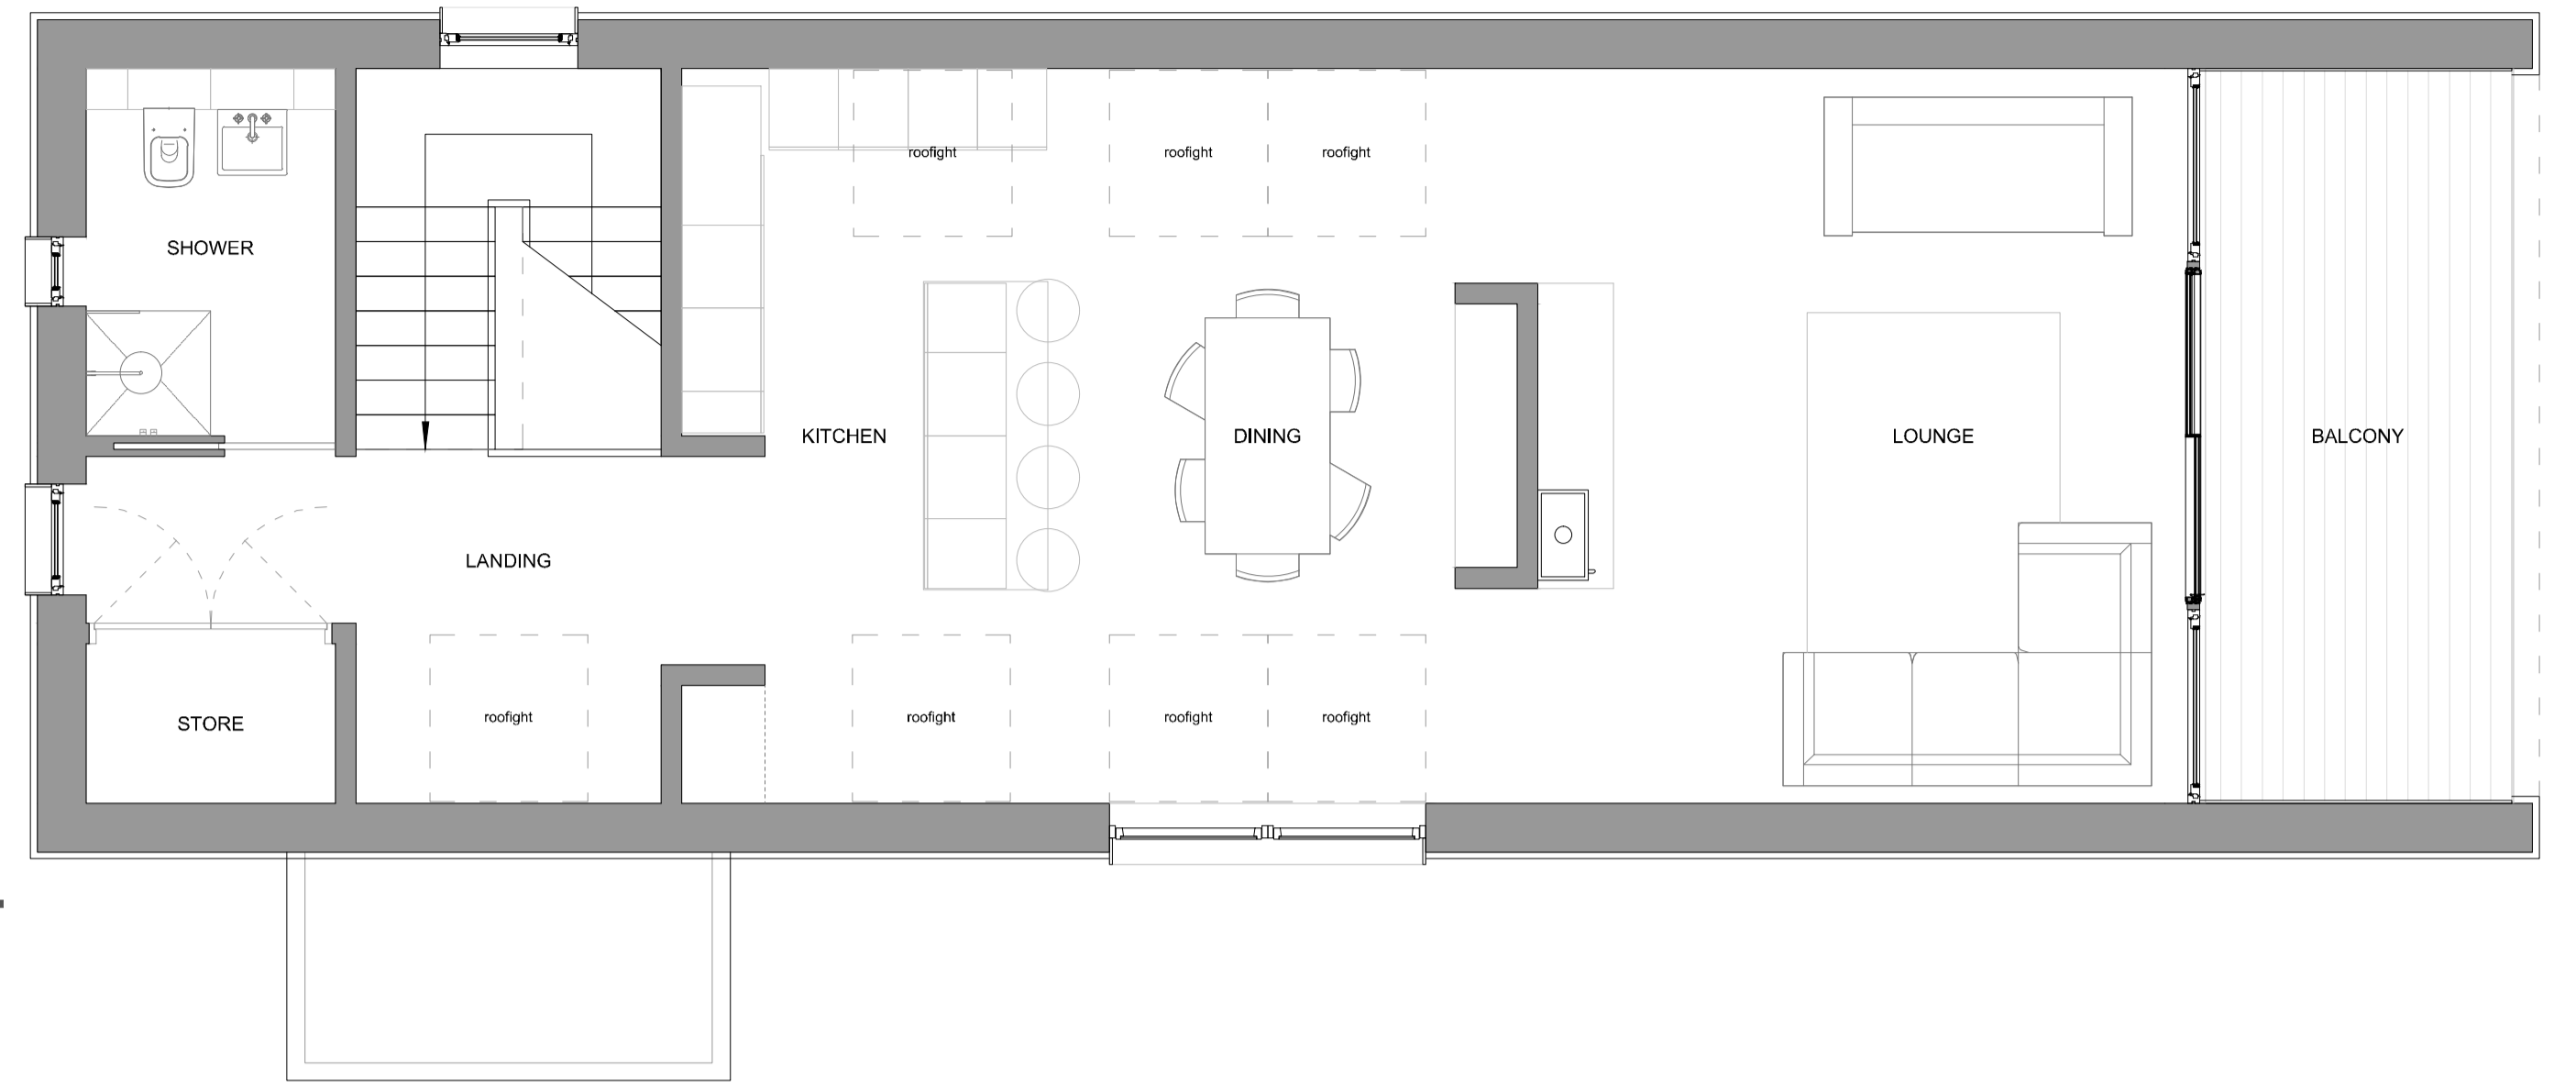


**FIRST FLOOR PLAN** as proposed  
1:50@A1

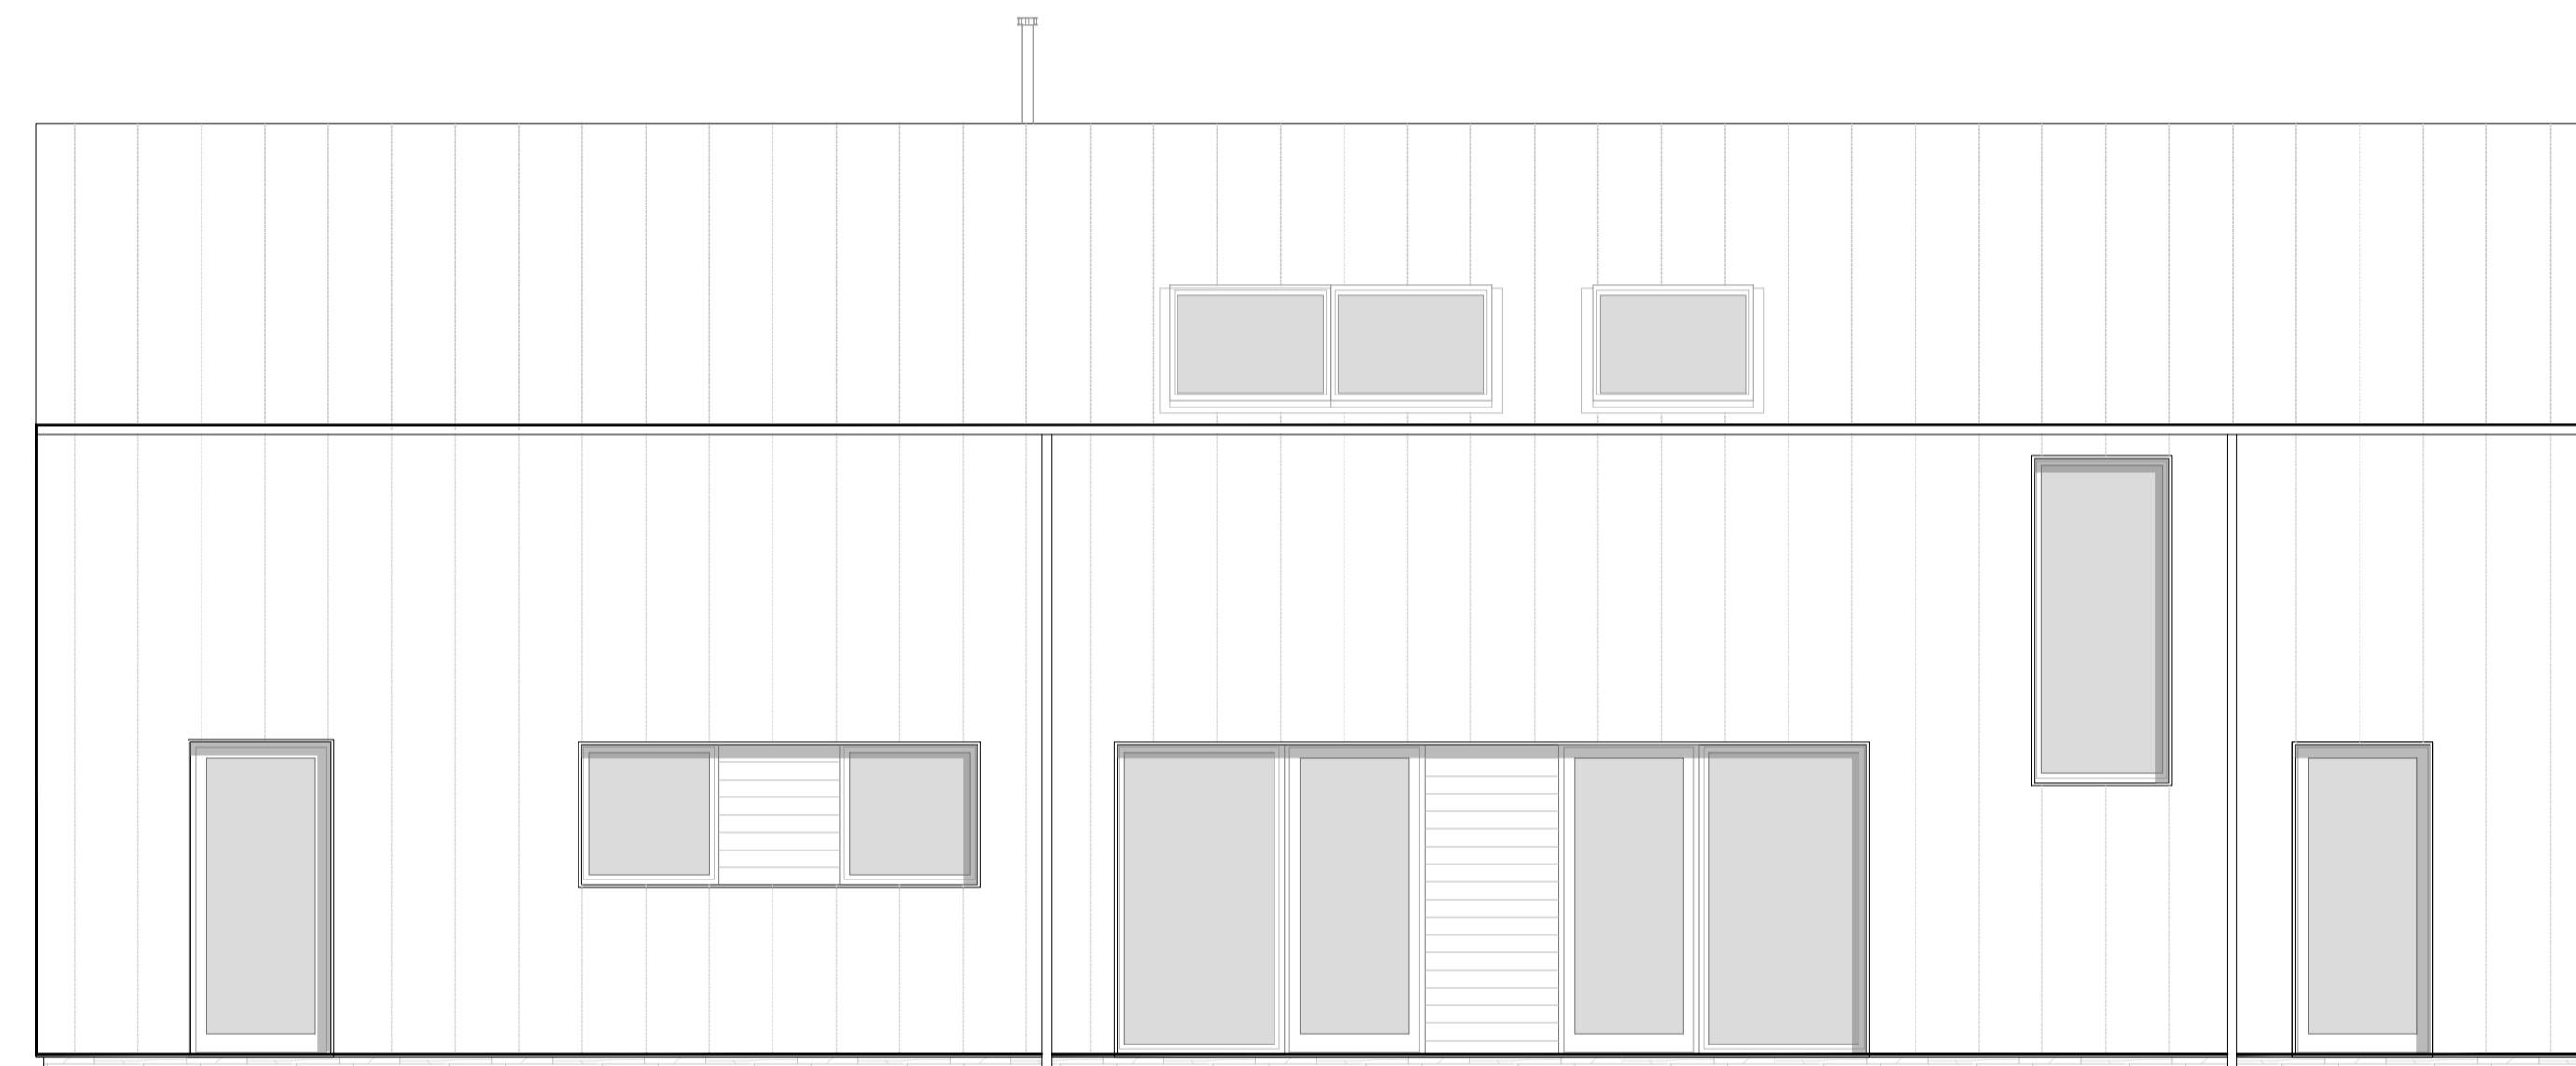

**REAR ELEVATION** as proposed  
1:50@A1

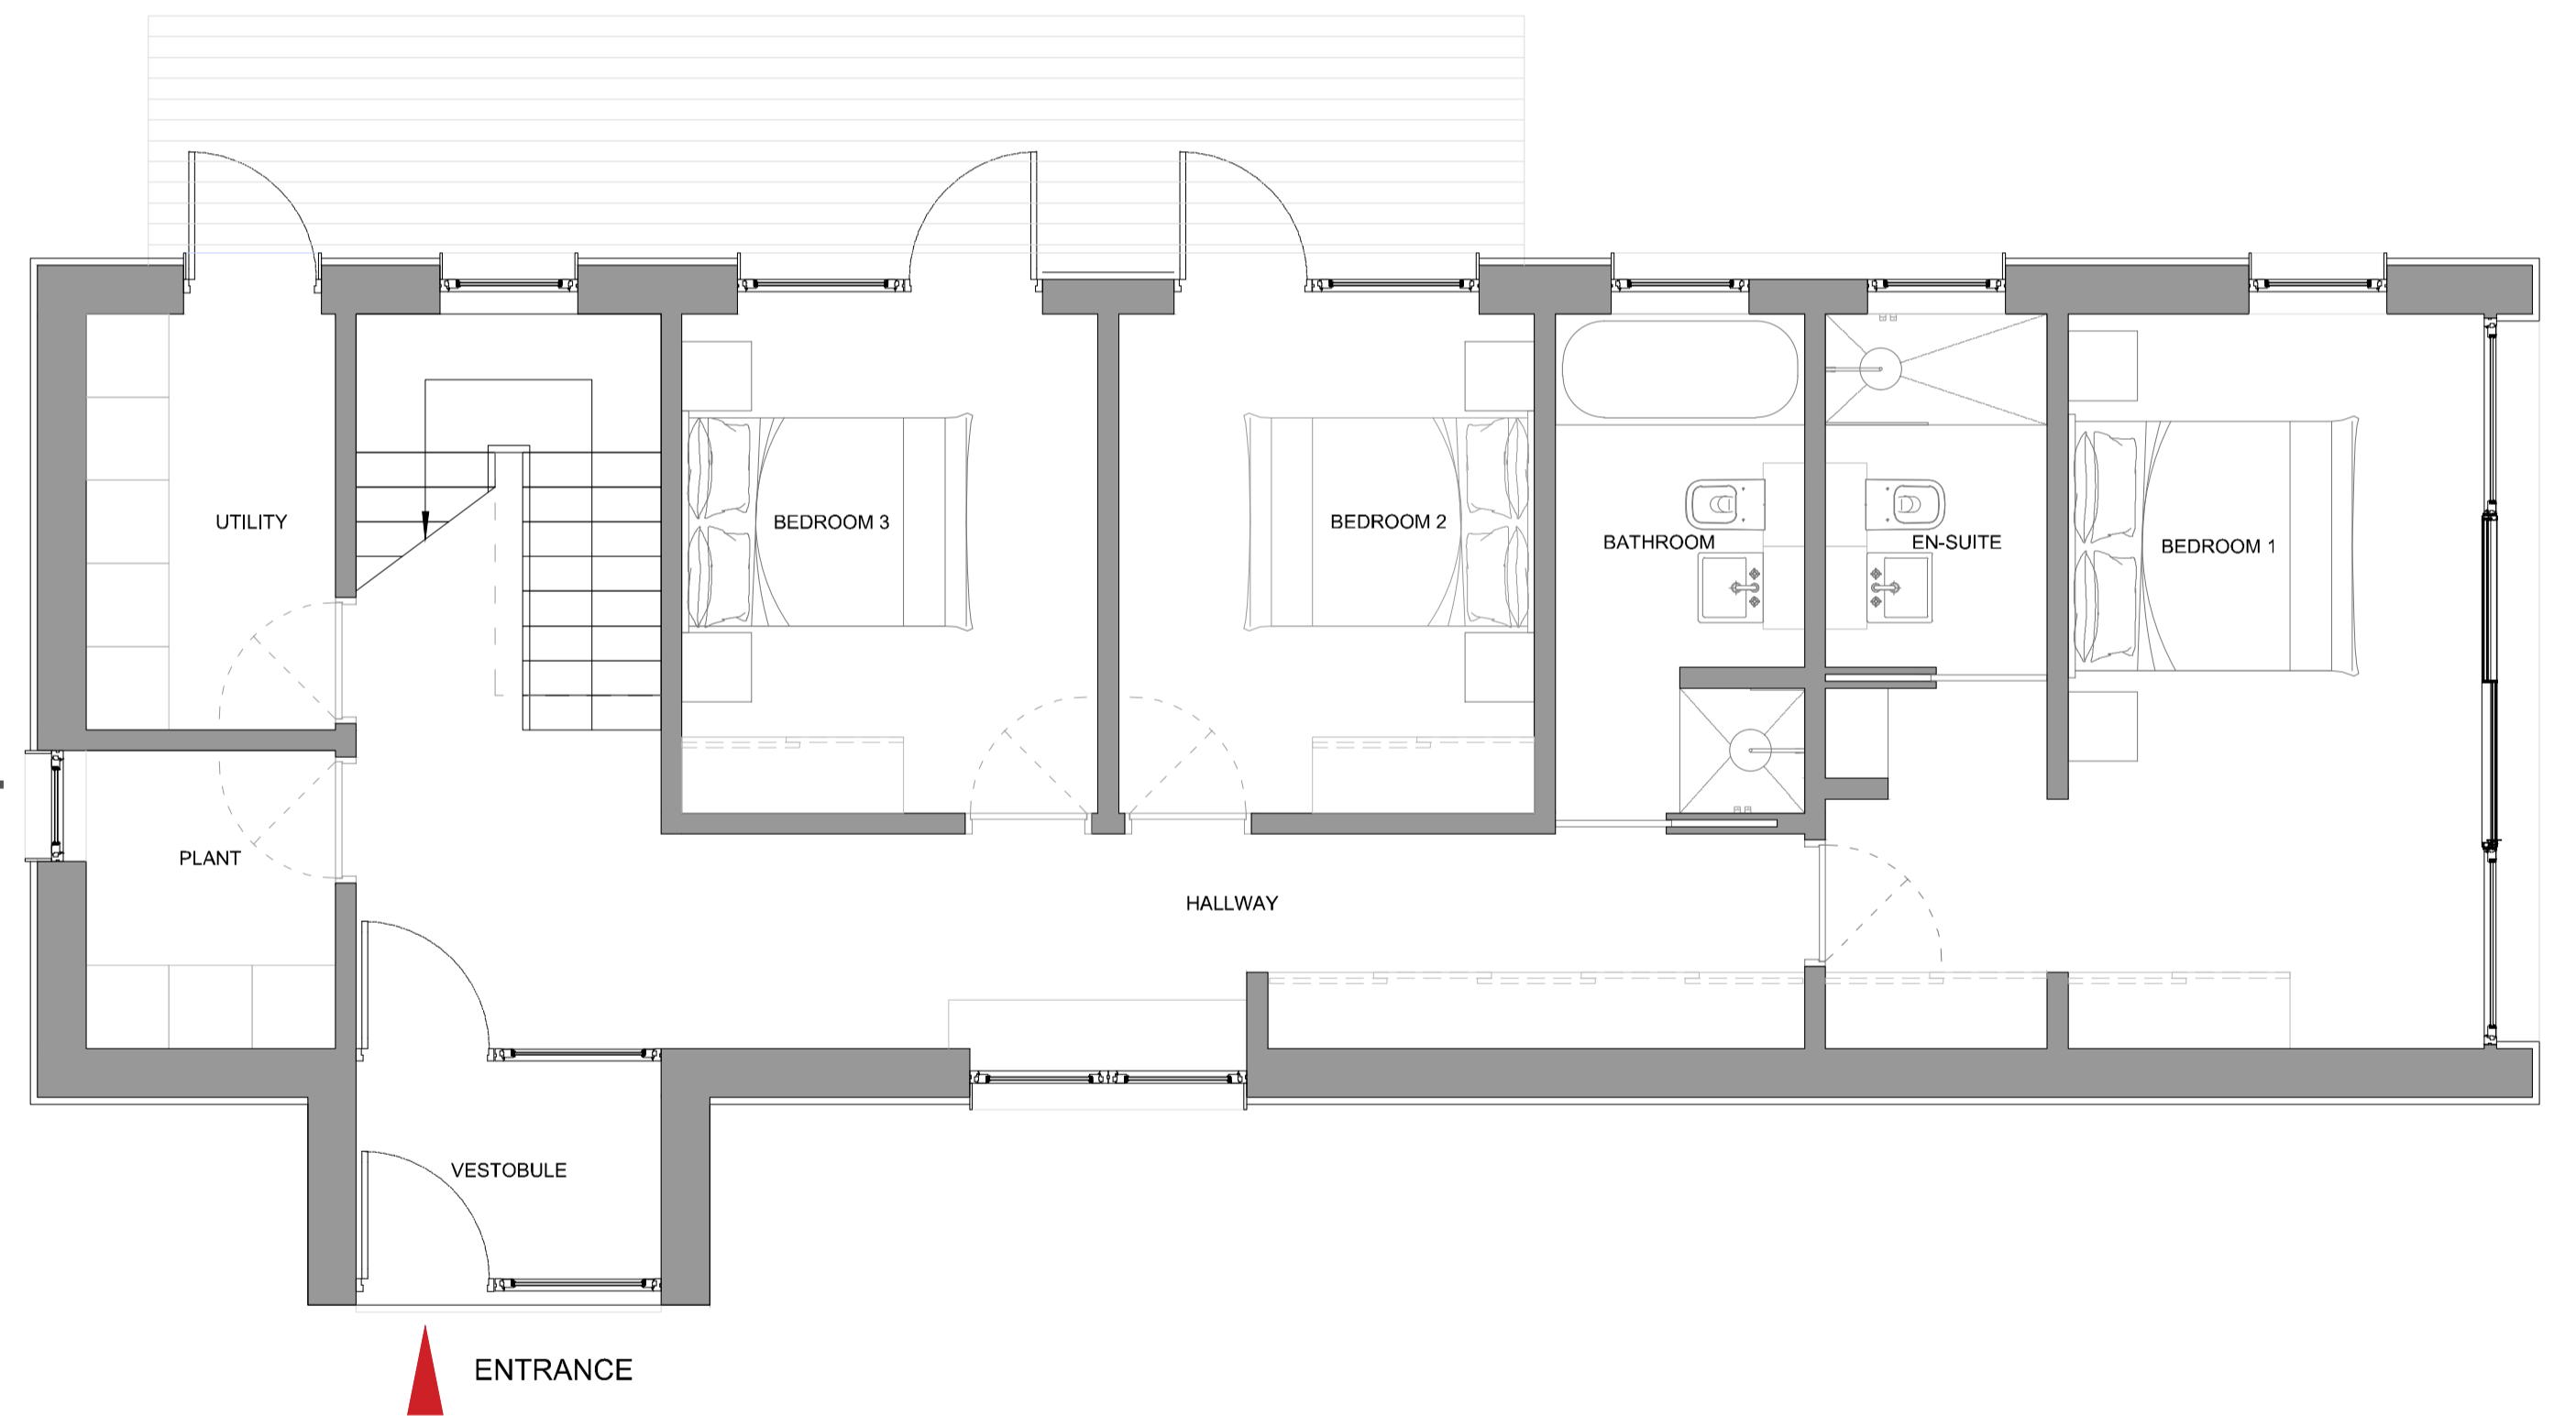

**GROUND FLOOR PLAN** as proposed  
1:50@A1

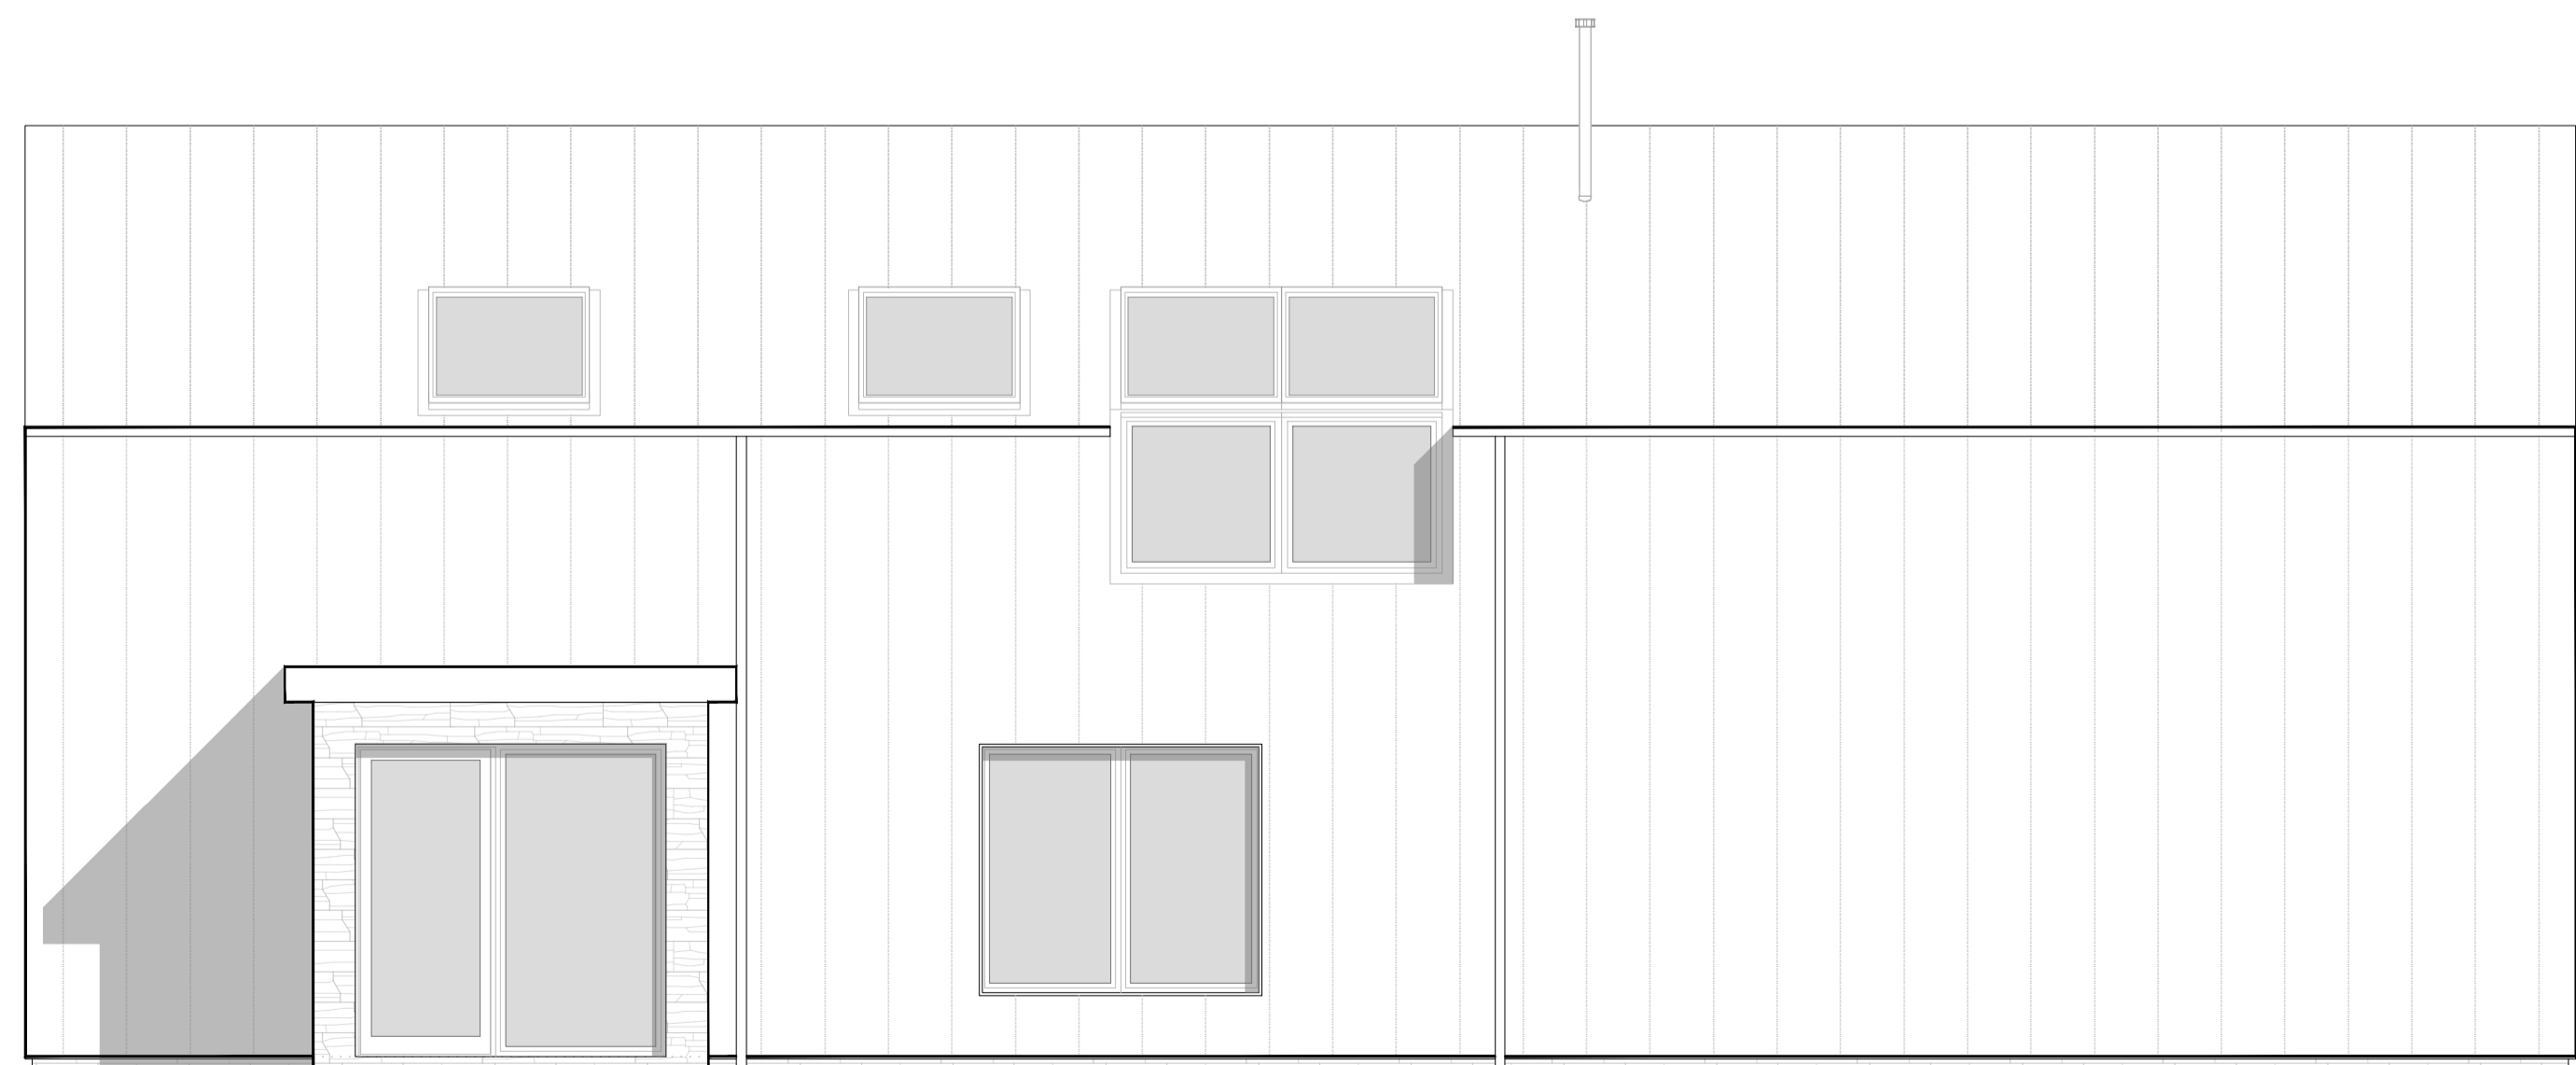

**FRONT ELEVATION** as proposed  
1:50@A1

**gd lodge architects**

crown house 152 west regent street glasgow G2 2RQ  
 www.gdlodge.co.uk projects@gdlodge.co.uk  
 0141 332 6804

**CLIENT**  
 Martin Cook

**PROJECT**  
 SIPS Design Proposal

**DRAWING**  
 House Type 3B  
 Proposed Floor Plan, Elevations

**SCALE** 1:50 @ A1    **DATE** 02.03.18    **DRAWN BY** AM    **CHECKED BY** CA

**JOB NO.** S1146    **DRAWING NO.** 321    **REVISION**