




REAR ELEVATION as proposed
1:50@A1

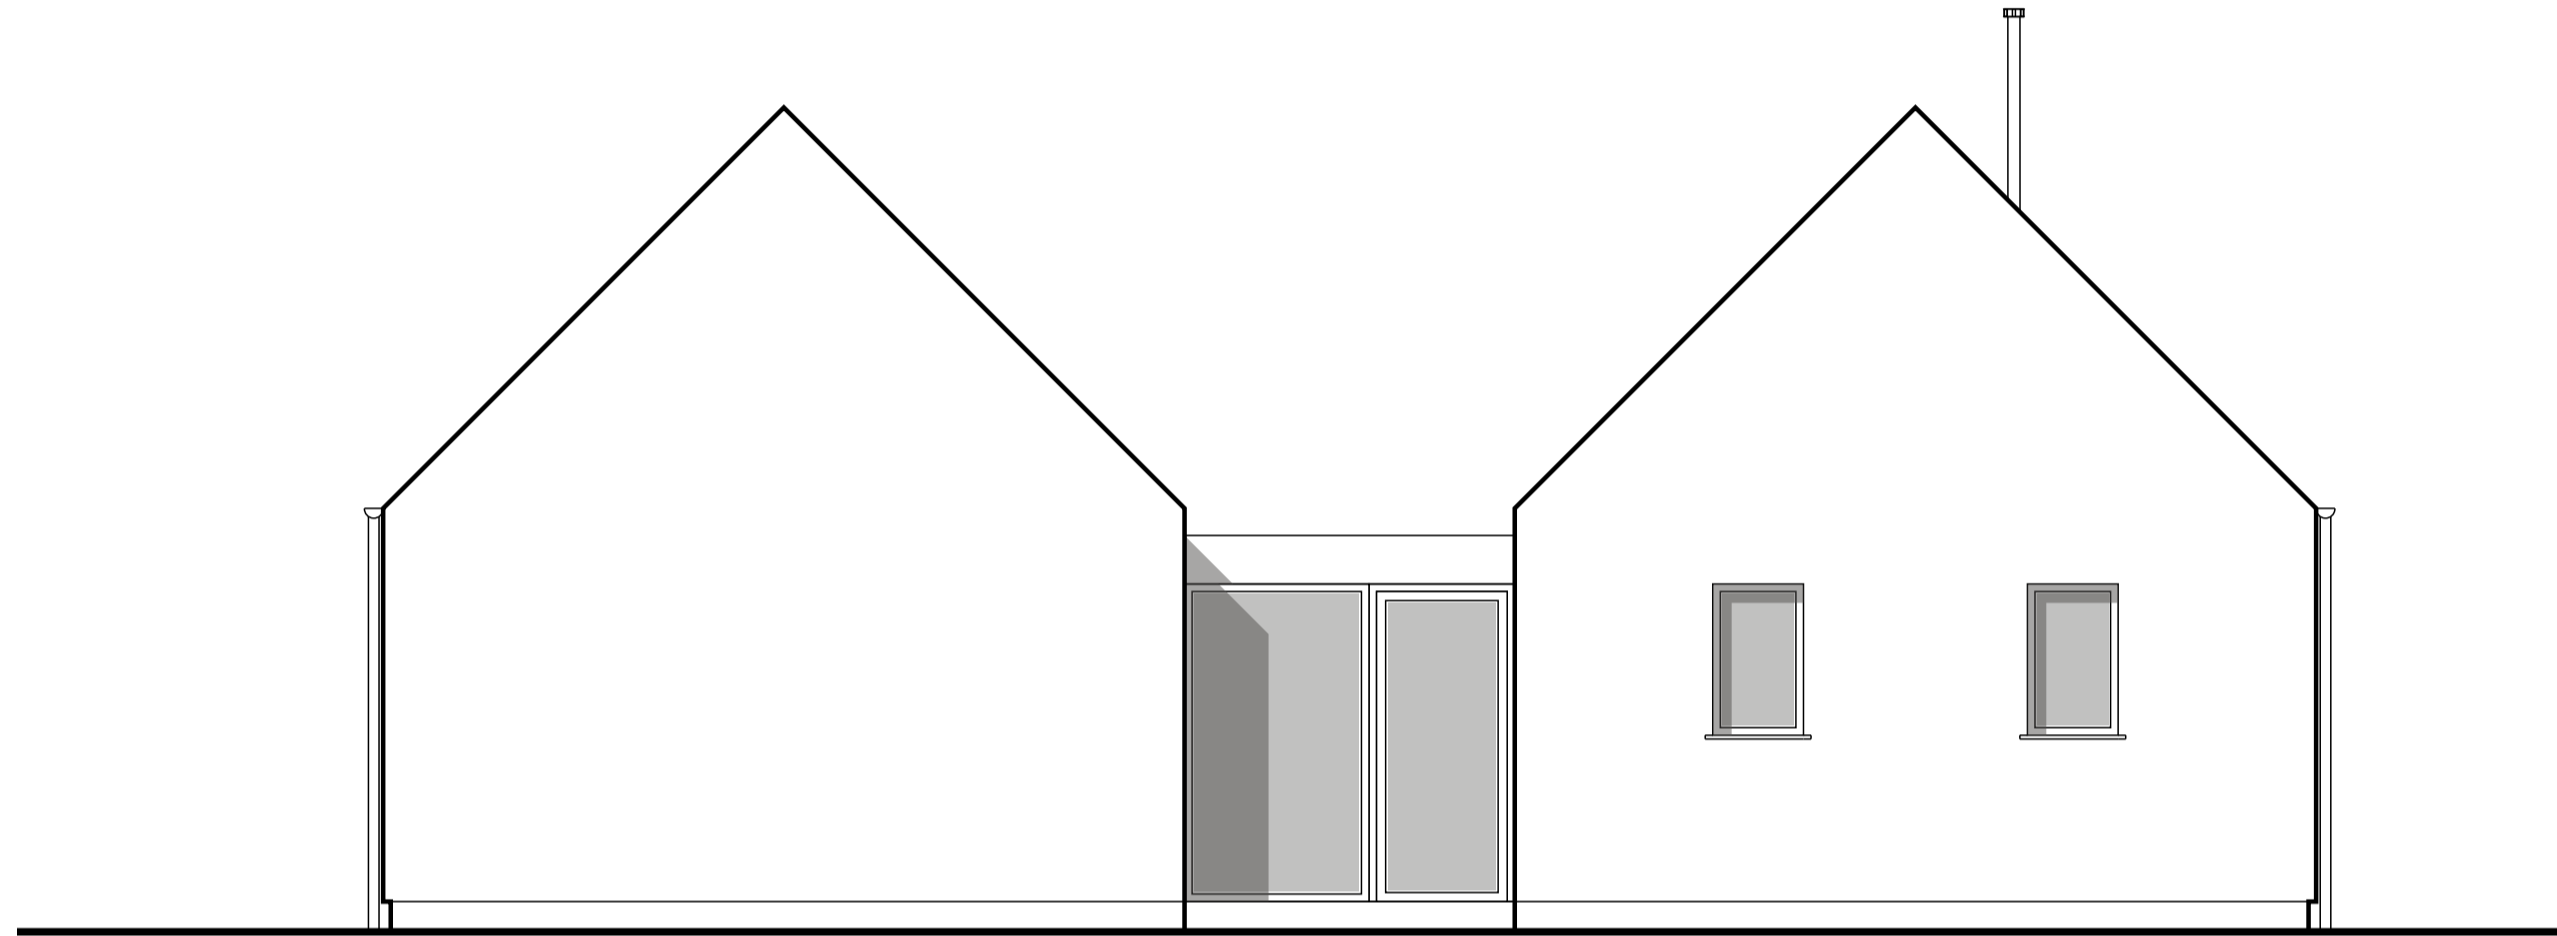



FRONT ELEVATION as proposed
1:50@A1

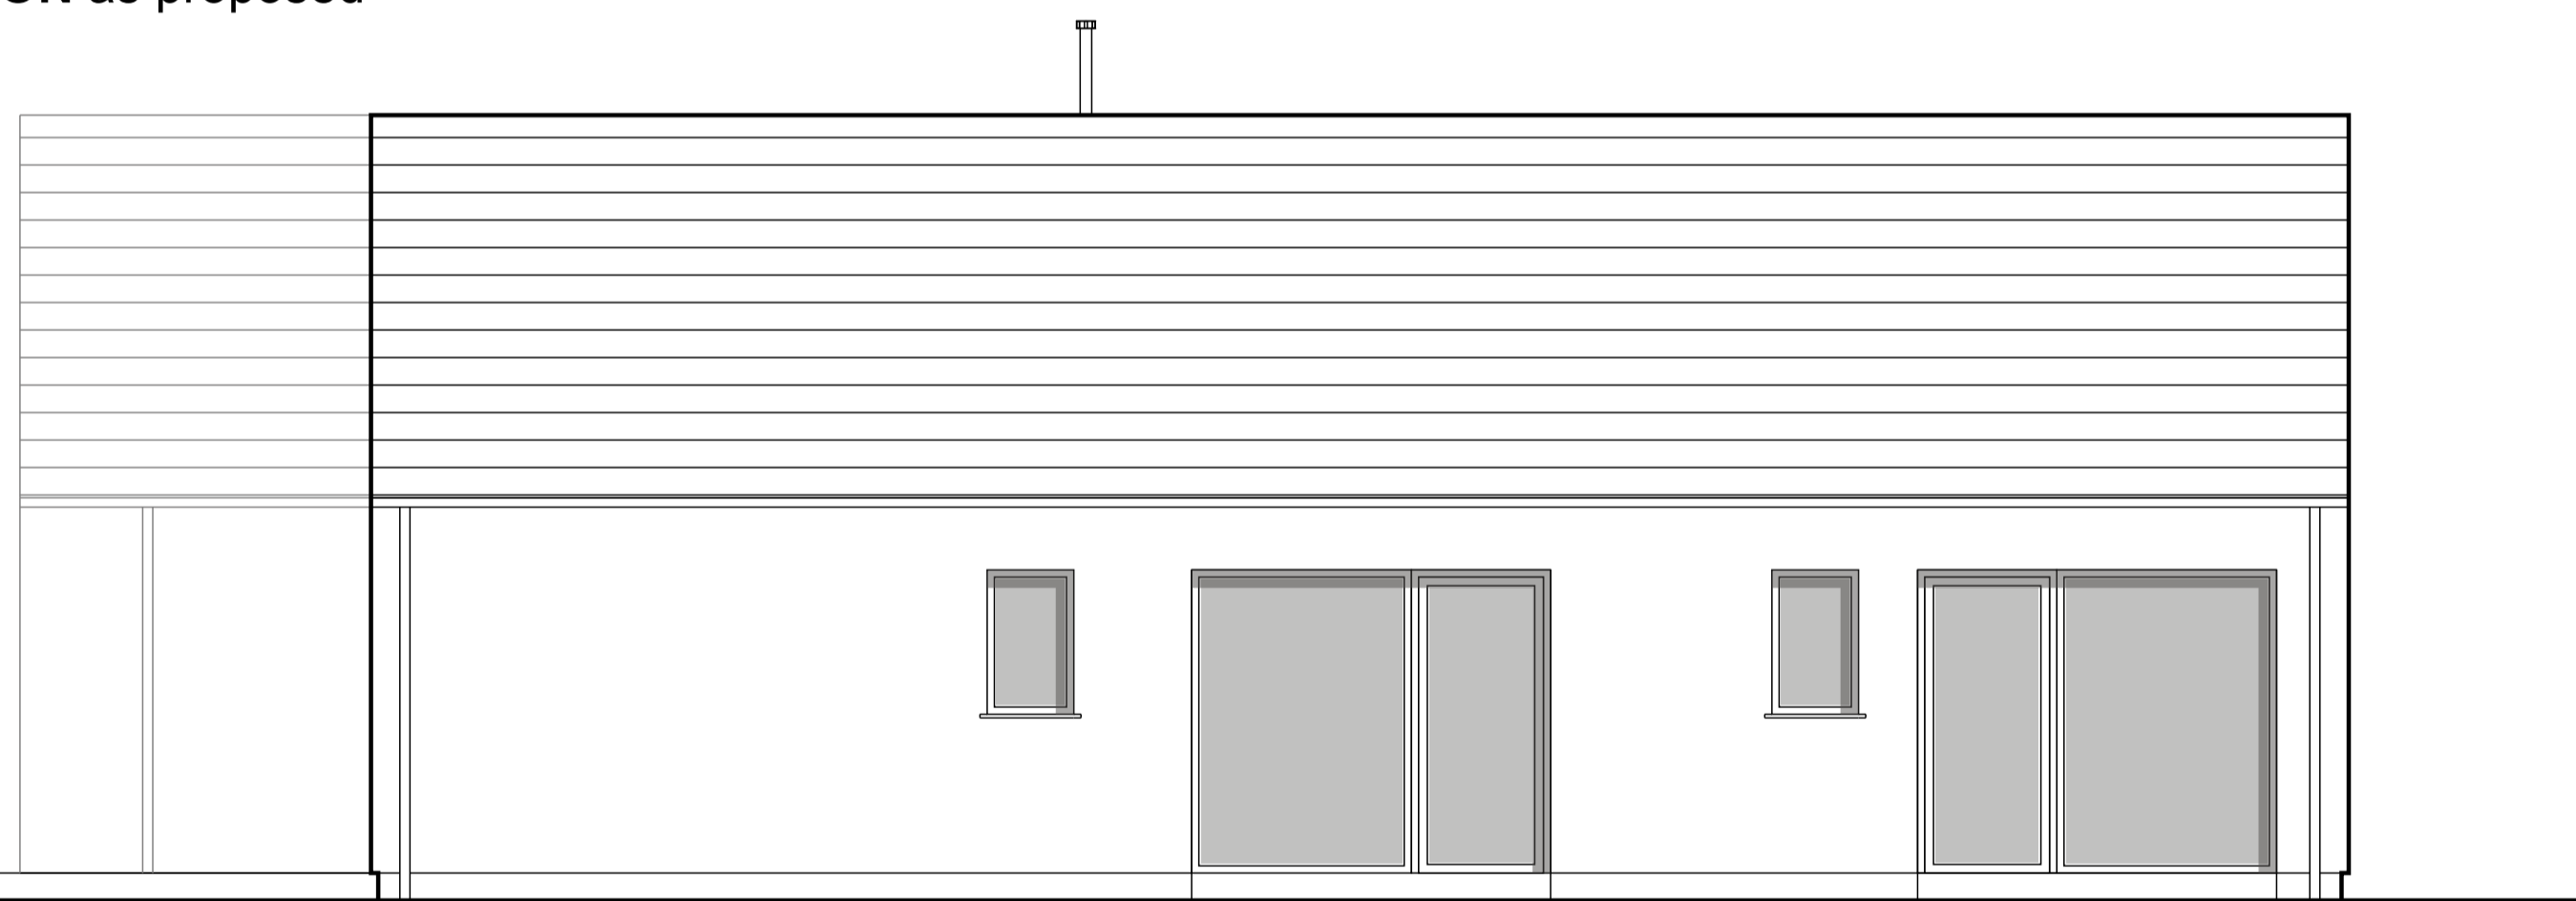

SIDE ELEVATION as proposed
1:50@A1

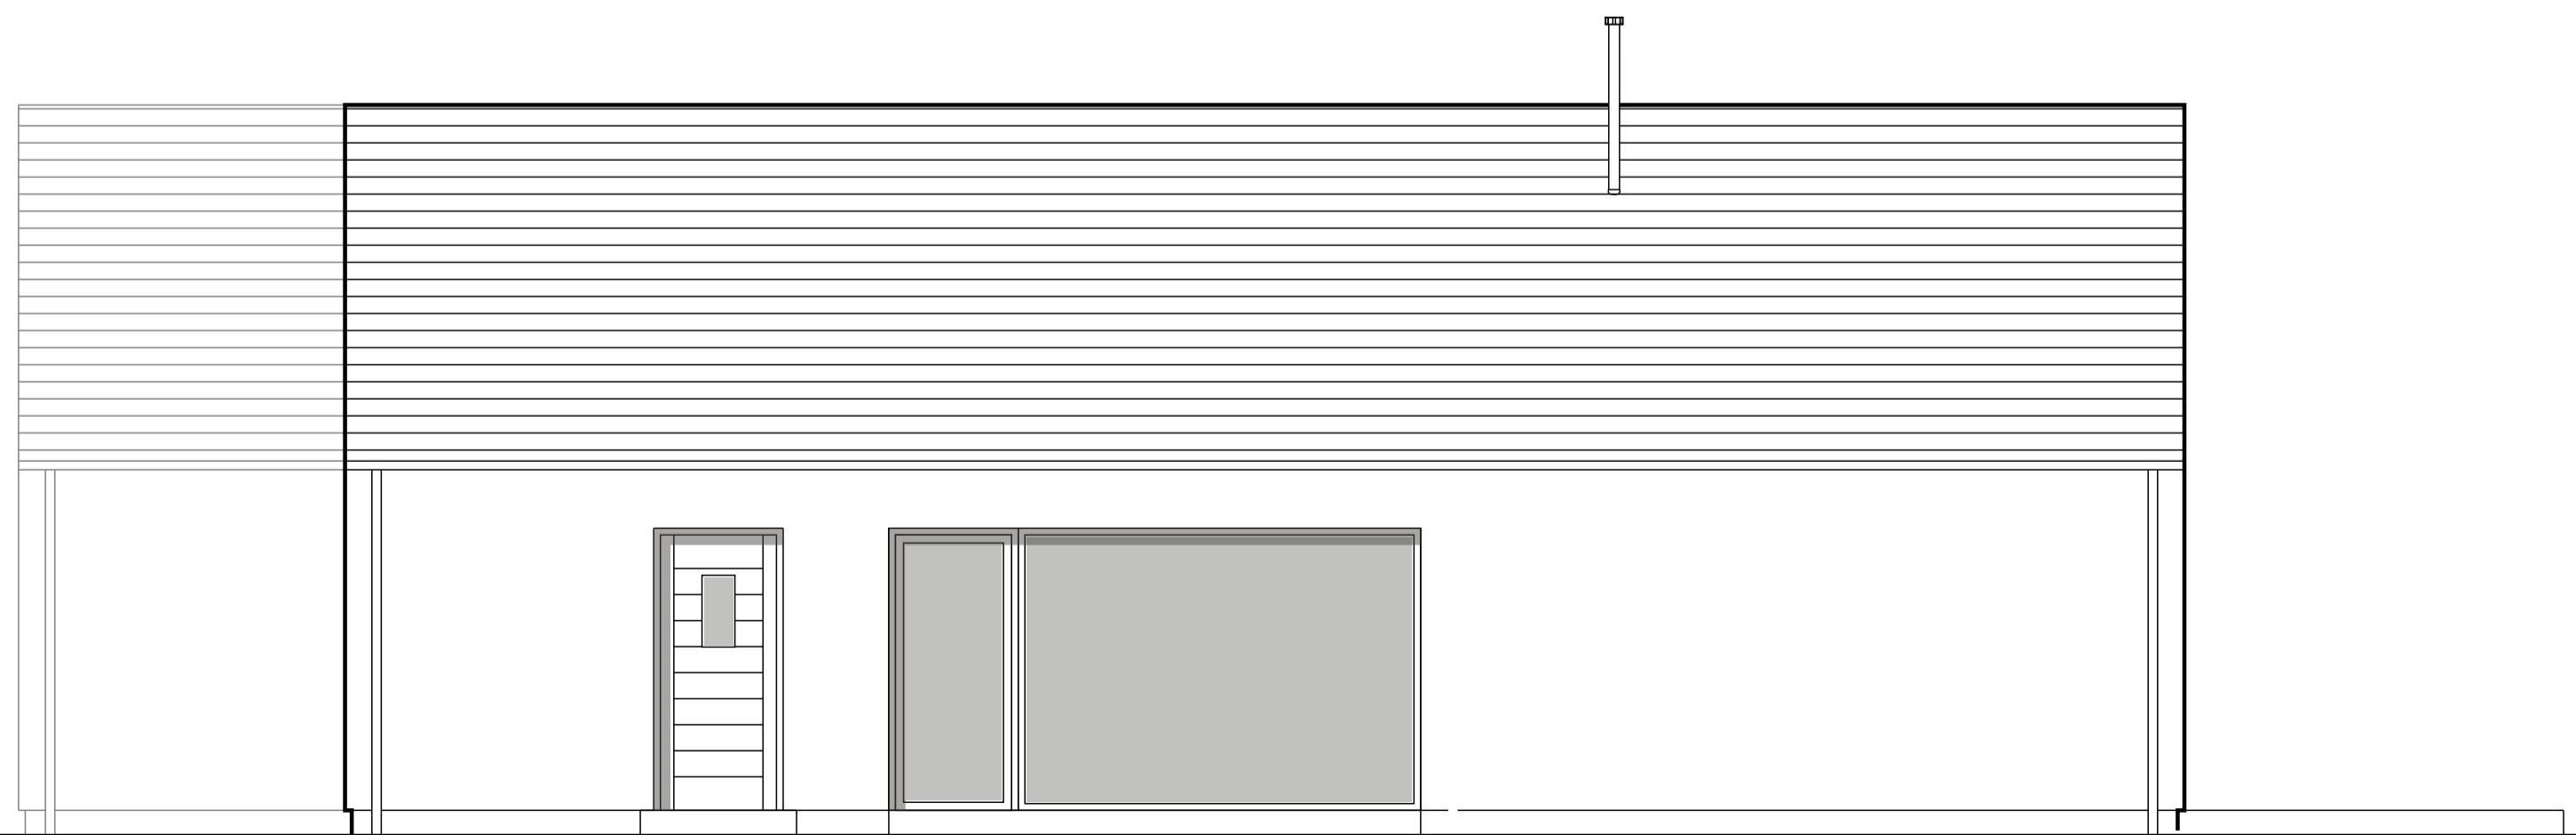

SIDE ELEVATION as proposed
1:50@A1

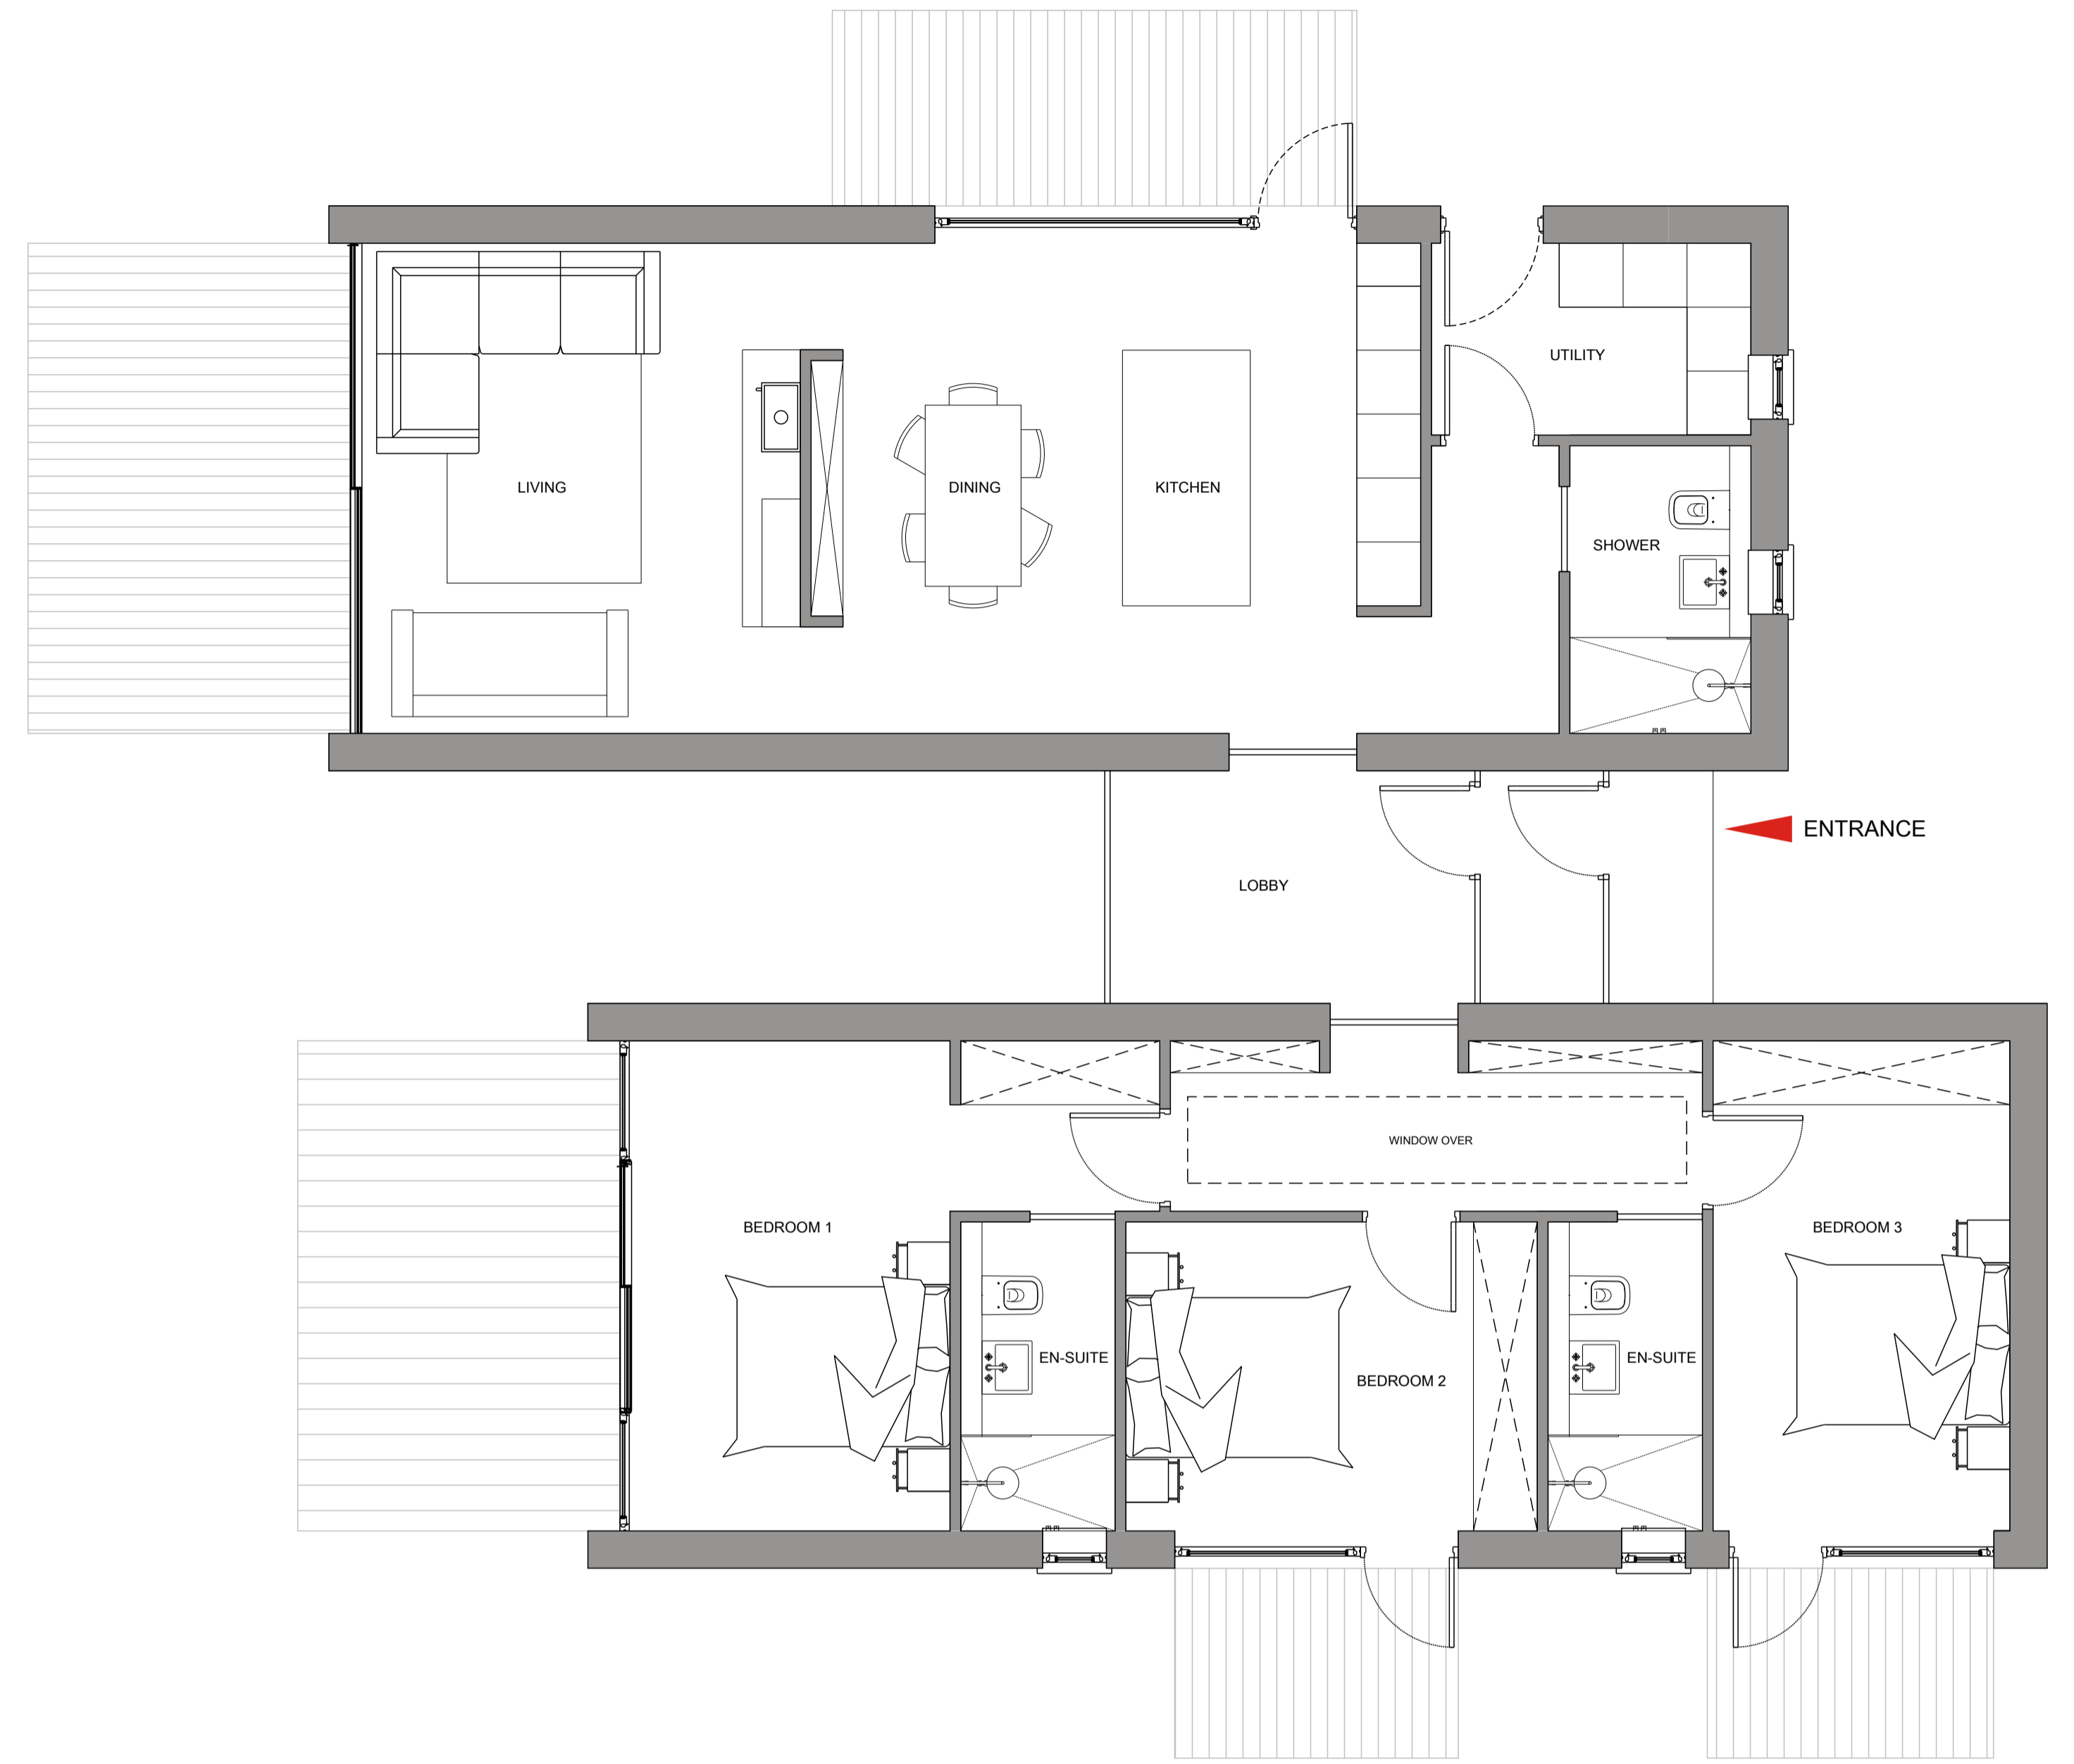 

GROUND FLOOR PLAN as proposed
1:50@A1

gd lodge architects

crown house 152 west regent street glasgow G2 2RQ
www.gdlodge.co.uk projects@gdlodge.co.uk
 0141 332 6804

CLIENT
 Martin Cook

PROJECT
 SIPS Design Proposal

DRAWING
 House Type 3A
 Proposed Floor Plan, Elevations

SCALE 1:50 @ A3 **DATE** 02.03.18 **DRAWN BY** CH **CHECKED BY** BB

JOB NO.	DRAWING NO.	REVISION
S1146	311	